



Notes

This is a draft drawing of the office.

The drawing is based on a planning application submission from 2007 and measurements taken in the office.

The highlighted areas measurements need TBC.

The measurements found here will not be exact but are a good indicator of the space.

This can be updated upon request.

DRAFT

DRAFT	DK	DK	24-09-24	P01
Amendment	Drwn	Chkd	Date	Rev


Drawing Status: **DRAFT**

Client: **GCHT**


Job Title: **GCHT PROJECT ADDRESS**

Drawing Title: **GROUND FLOOR GENERAL ARRANGEMENT**

Scale 1 : 100	Size A3	Drawn DK	Checked Checker	Date JUNE 2024
Job No GCHT	Drawing No 101			Rev P01

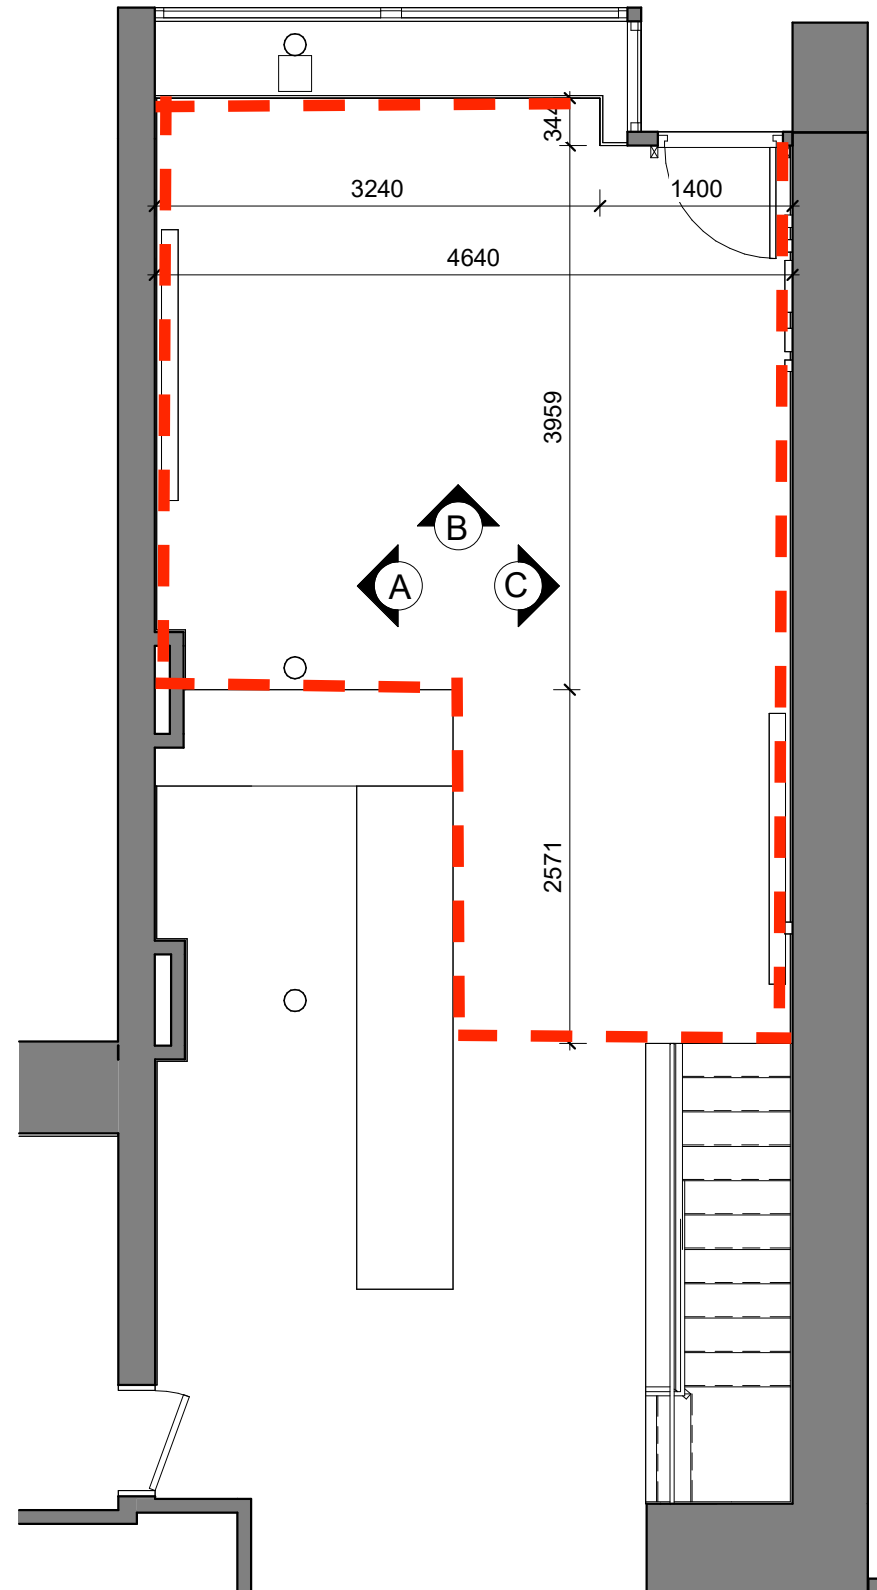

PLAN 1:50

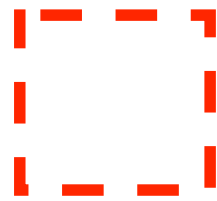

Exhibition space



ELEVATION B 1:50

Notes

This is a draft drawing of the office.

The drawing is based on a planning application submission from 2007 and measurements taken in the office.

The highlighted areas measurements need TBC.

The measurements found here will not be exact but are a good indicator of the space.

This can be updated upon request.

DRAFT	DK	DK	24-09-24	P01
Amendment	Drwn	Chkd	Date	Rev


Drawing Status: **DRAFT**

Client: **GCHT**


Job Title: **GCHT PROJECT ADDRESS**

Drawing Title: **ROOM LAYOUT EXHIBITION LAYOUT PLAN ROOM LAYOUTS**

Scale 1 : 50	Size A3	Drawn DK	Checked TBC	Date SEP 24
Job No GCHT	Drawing No 60000			Rev P01

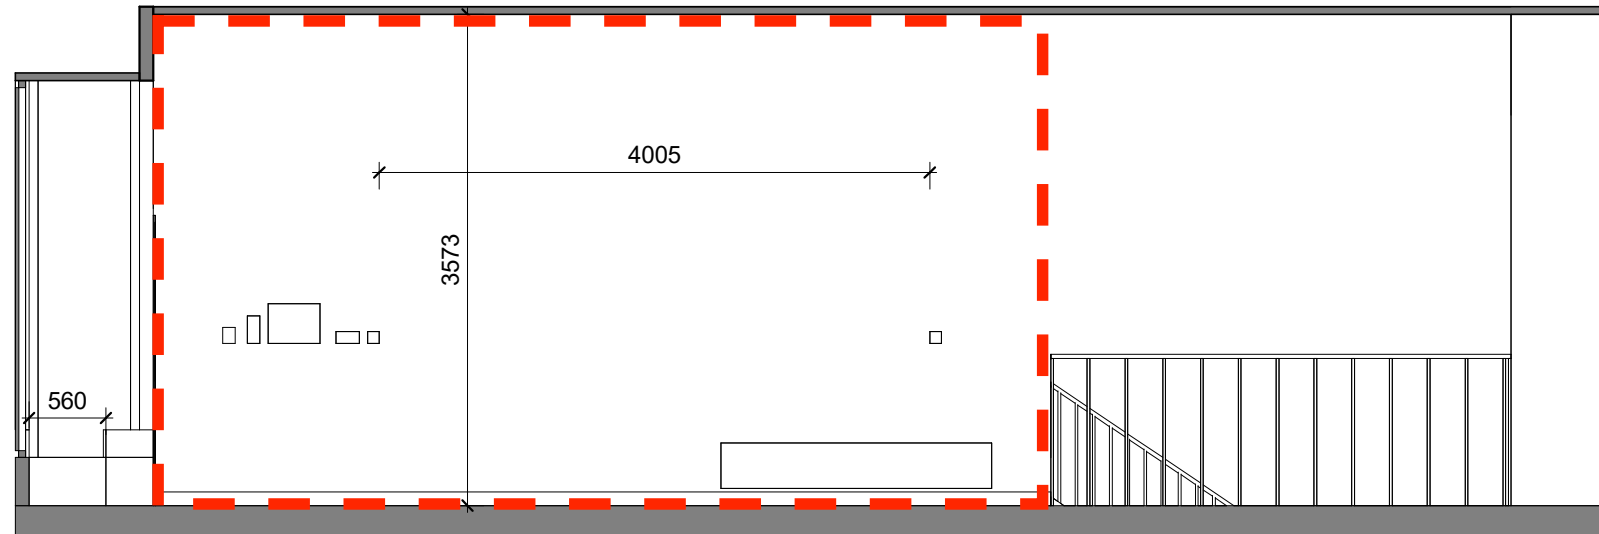

ELEVATION C 1:50

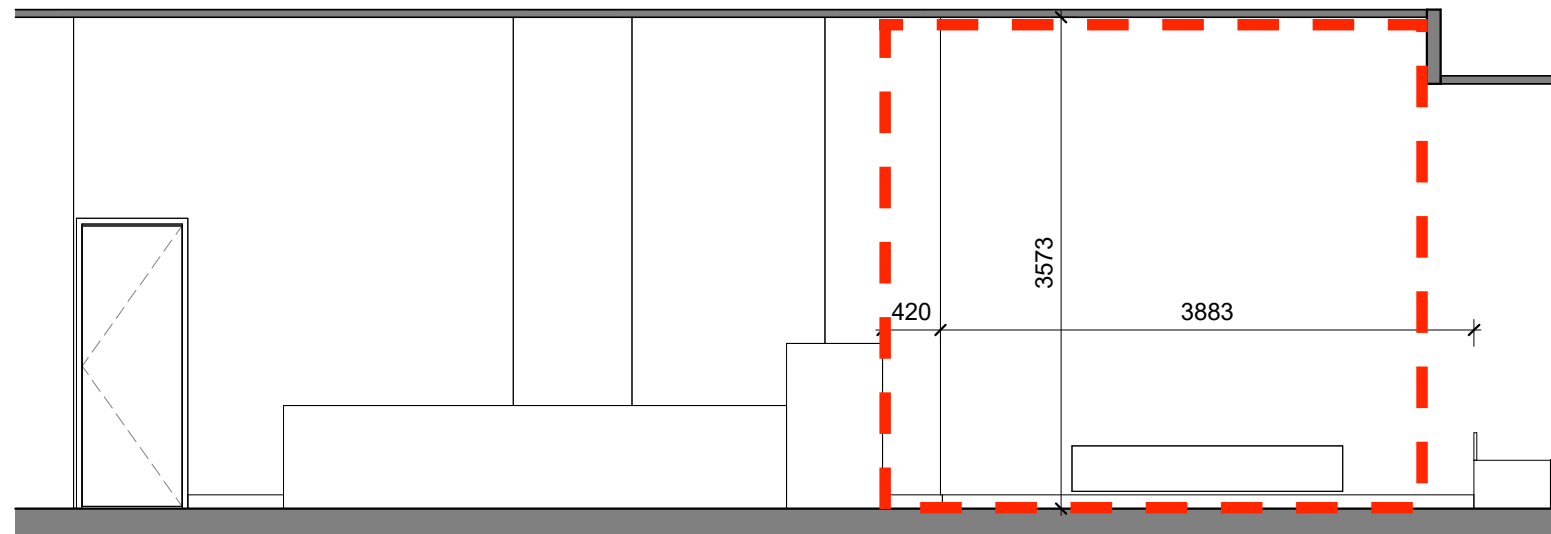

ELEVATION A 1:50

Notes

This is a draft drawing of the office.

The drawing is based on a planning application submission from 2007 and measurements taken in the office.

The highlighted areas measurements need TBC.

The measurements found here will not be exact but are a good indicator of the space.

This can be updated upon request.

DRAFT


DRAFT	DK	DK	24-09-24	P01
Amendment	Drwn	Chkd	Date	Rev

Drawing Status	DRAFT
Client	GCHT
Job Title	GCHT PROJECT ADDRESS

Drawing Title				
ROOM LAYOUT EXHIBITION LAYOUT ELEVATIONS ROOM LAYOUTS				
Scale 1 : 50	Size A3	Drawn DK	Checked TBC	Date SEP 24
Job No GCHT	Drawing No 60001			Rev P01



Exhibition

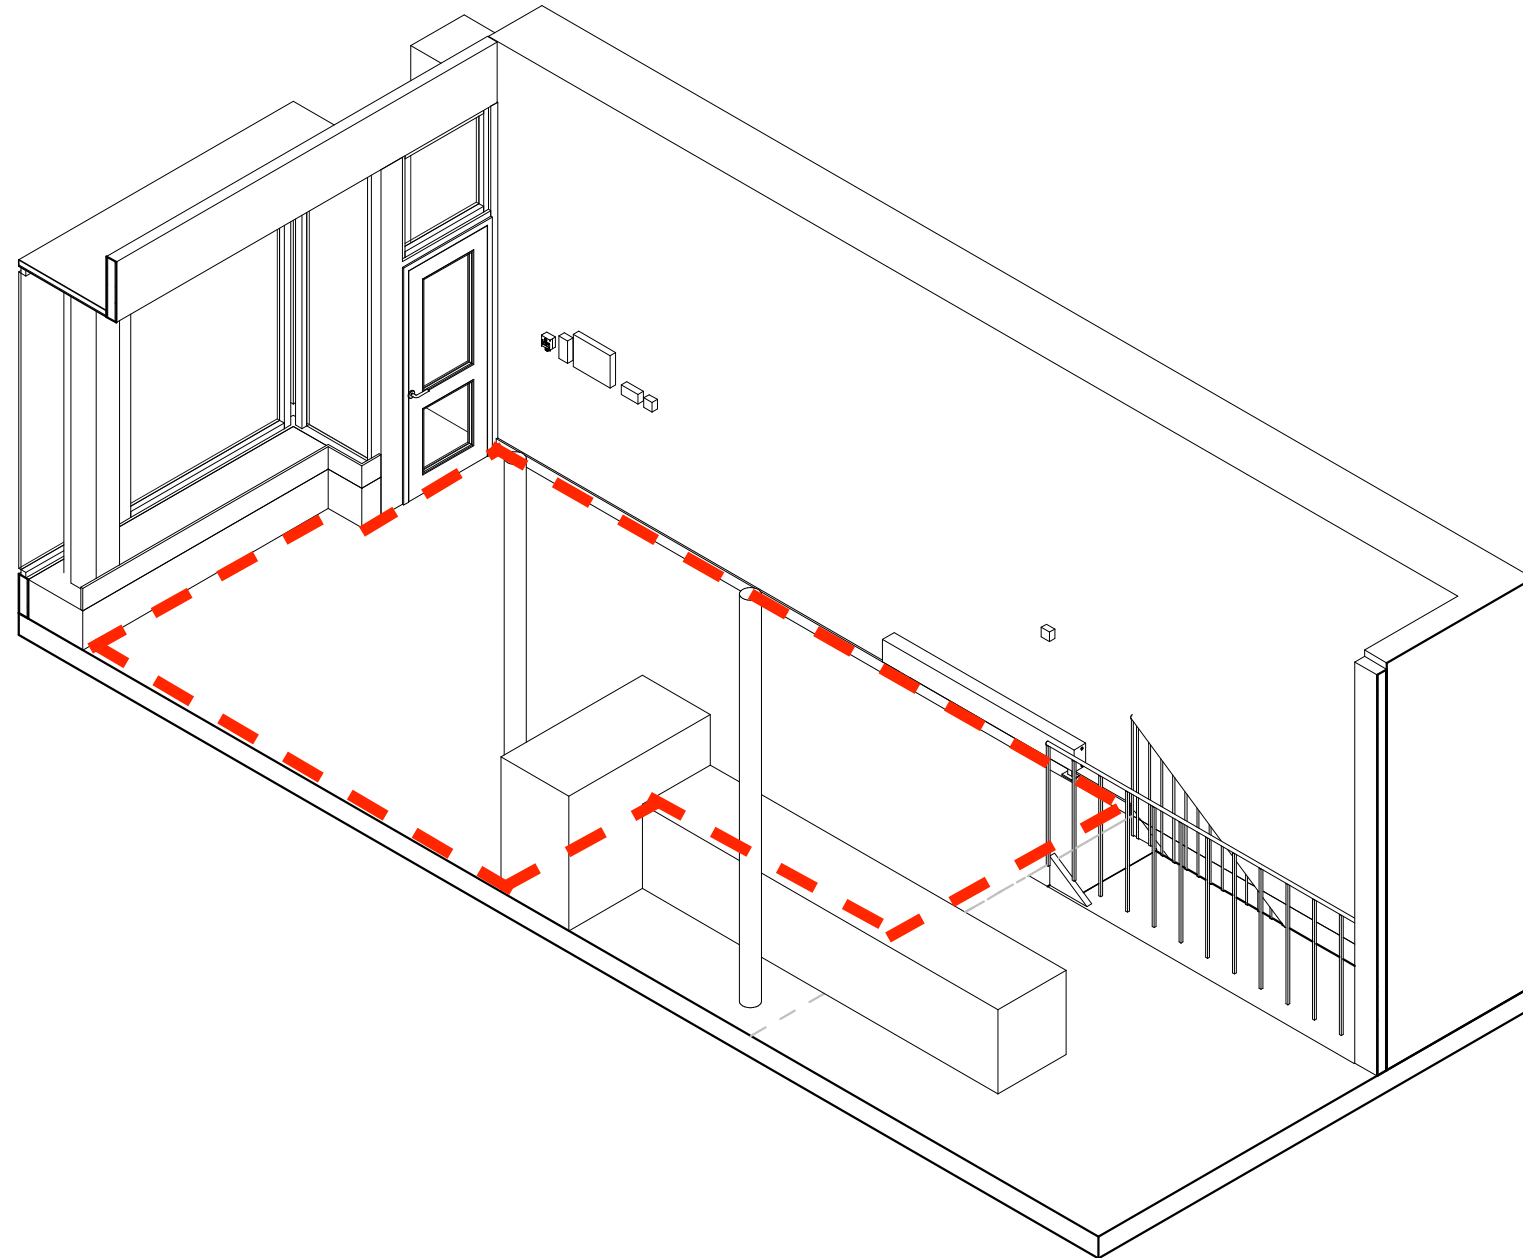

Notes

This is a draft drawing of the office.

The drawing is based on a planning application submission from 2007 and measurements taken in the office.

The highlighted areas measurements need TBC.

The measurements found here will not be exact but are a good indicator of the space.

This can be updated upon request.

DRAFT

DRAFT	DK	DK	03-10-243	P01
Amendment	Drwn	Chkd	Date	Rev

Drawing Status **DRAFT**

Client **GCHT**


Job Title **GCHT
PROJECT ADDRESS**

Drawing Title **ROOM LAYOUT
3D AXONOMETRIC 1
ROOM LAYOUTS**

Scale	Size	Drawn	Checked	Date
	A3	DK	TBC	SEP 24
Job No	Drawing No			Rev
GCHT	60002			P01



Exhibition space

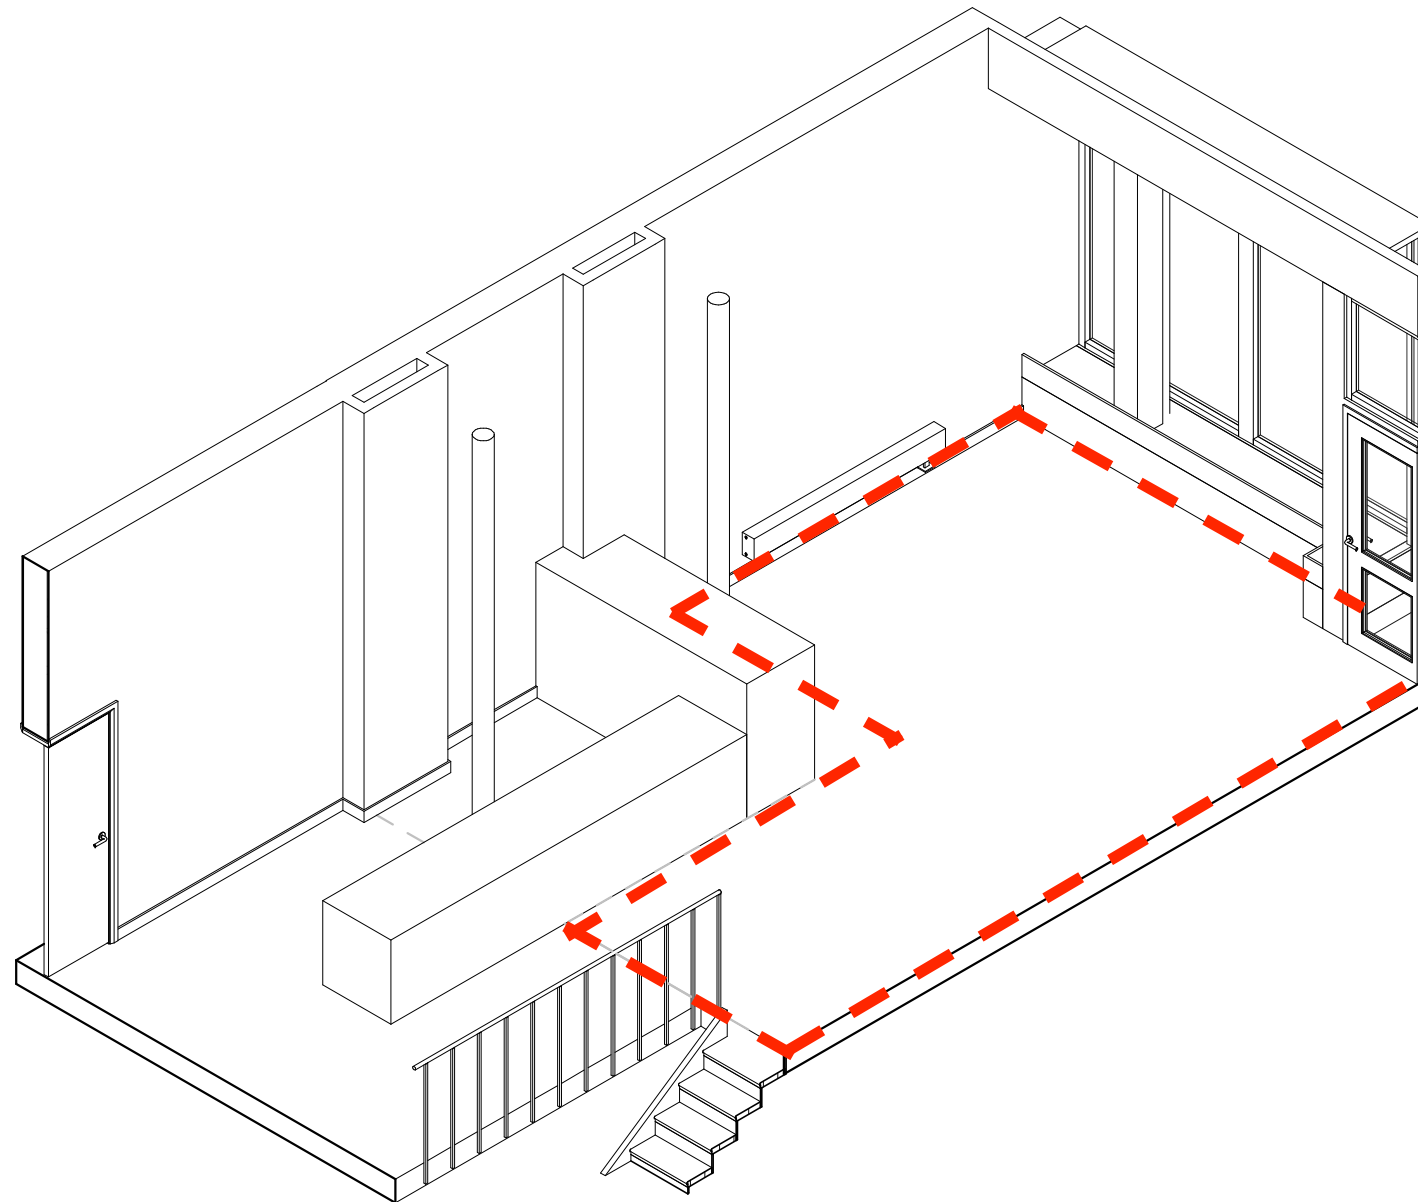

Notes

This is a draft drawing of the office.

The drawing is based on a planning application submission from 2007 and measurements taken in the office.

The highlighted areas measurements need TBC.

The measurements found here will not be exact but are a good indicator of the space.

This can be updated upon request.

DRAFT

DRAFT	DK	DK	03-10-243	P01
Amendment	Drwn	Chkd	Date	Rev

Drawing Status **DRAFT**

Client **GCHT**

Job Title **GCHT
PROJECT ADDRESS**

Drawing Title **ROOM LAYOUT
3D AXONOMETRIC 2
ROOM LAYOUTS**

Scale	Size	Drawn	Checked	Date
	A3	DK	TBC	SEP 24
Job No	Drawing No			Rev
GCHT	60003			P01